


Sample Floor Plan with Barrier Numbers

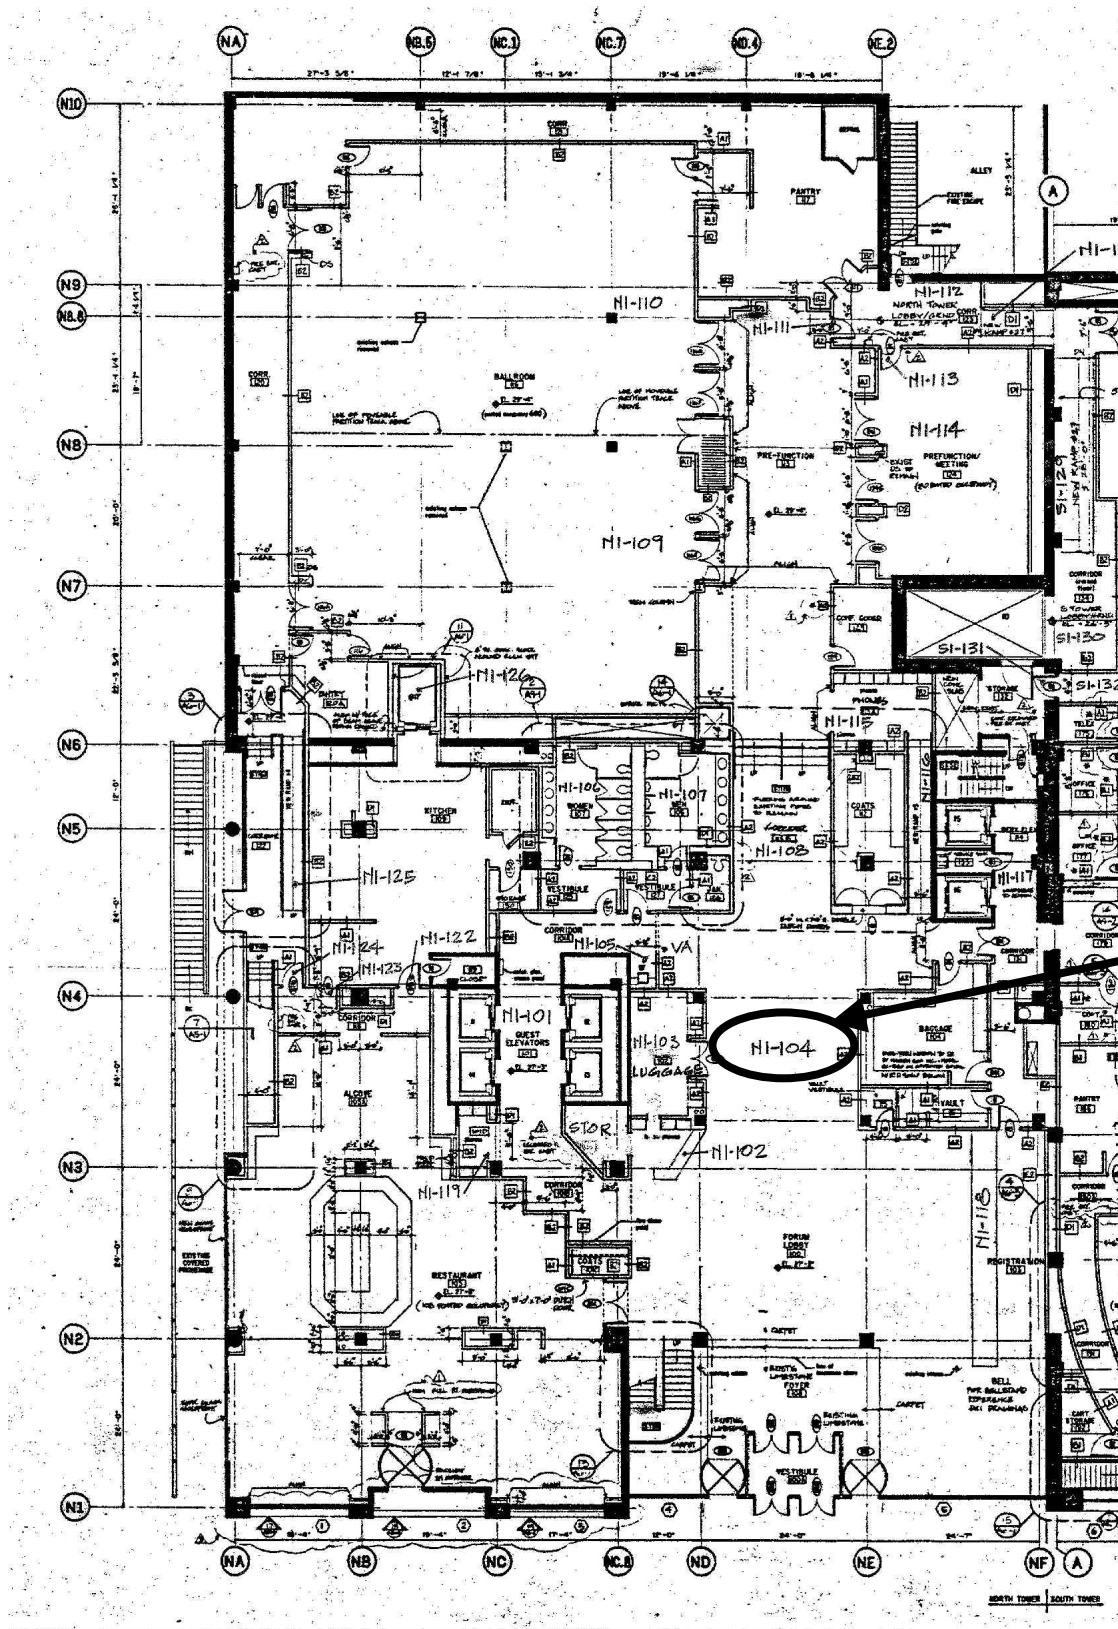

Barrier
Number on Plans
and
Reports