



# 2010 ADA Standards - Plan Review Tools - Doors - 2 of 2

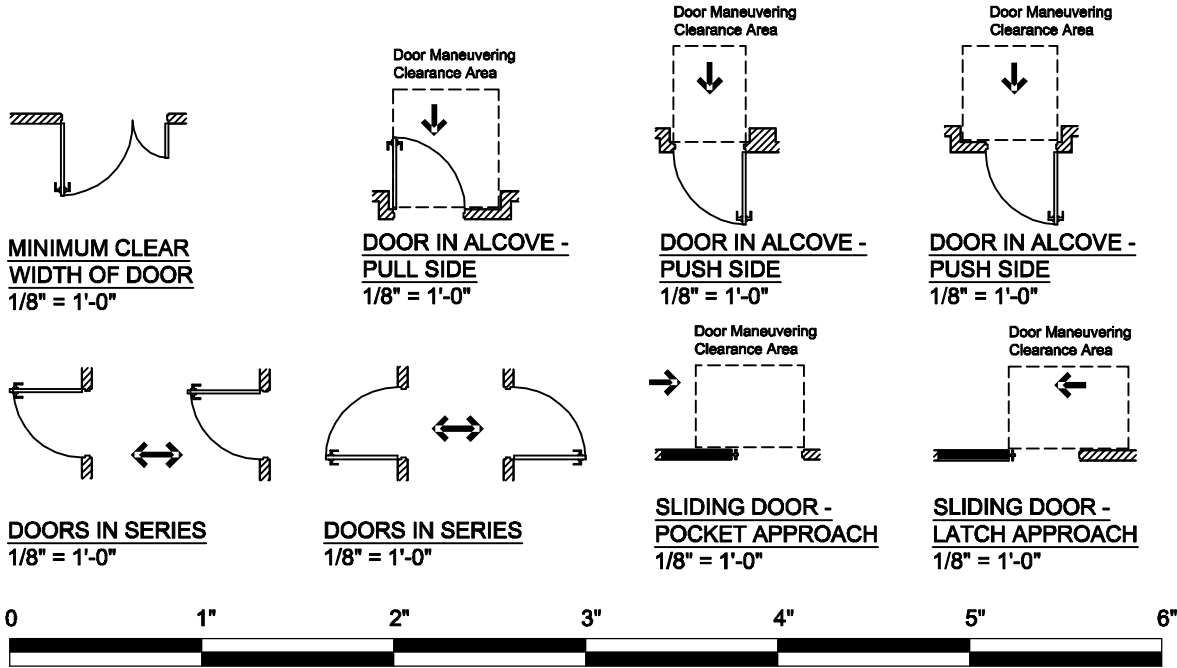

Actual Size Graphic Scale

## 2010 ADA Standards

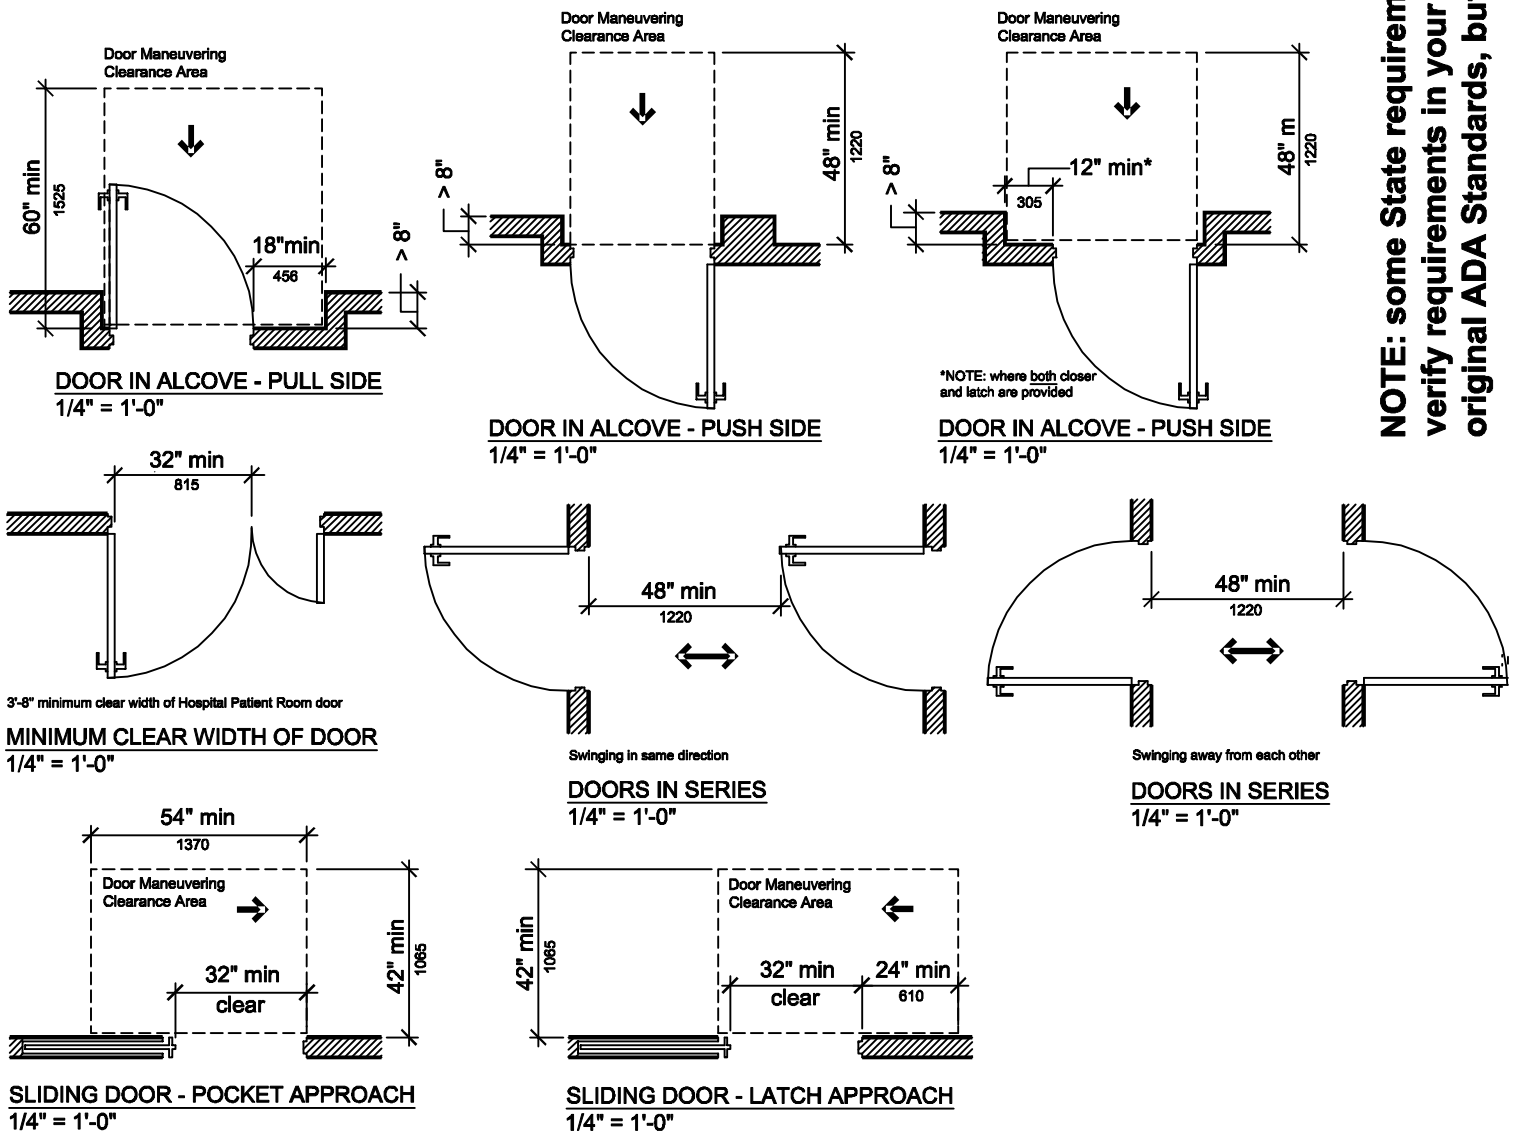

**NOTE: some State requirements are more stringent than the ADA Standards - verify requirements in your State - doors in alcoves did not appear in the original ADA Standards, but are included in the 2010 ADA Standards**